

DEPARTMENT OF TRANSPORTATION  
DIVISION OF HIGHWAYS  
PROPOSED SUBDIVISION ROAD  
CONSTRUCTION STANDARDS CERTIFICATION

APPROVED DISTRICT ENGINEER  
*M. S. [Signature]*

DATE: 3-16-95  
NORTH CAROLINA - FORTSOUTH COUNTY

FINAL SUBDIVISION PLAT APPROVAL  
This is to certify that this plat meets the requirements of the subdivision of Forsyth County and that by appropriate certification of approval has been made by the Division of Highways pursuant to Article 7, Chapter 186 of the General Statutes, Title of North Carolina.

Take this plat on the day of March 1995  
*Ronald B. Hault*  
Director of Planning

*John E. Beeson*  
Surveyor  
NORTH CAROLINA - FORTSOUTH COUNTY



*John E. Beeson*  
Register of Deeds, Notary Public or Clerk of Superior Court  
of Forsyth County N.C. to certify that *John E. Beeson*  
Name of Surveyor  
personally appeared before me this day and acknowledged the due execution of the foregoing certificate.  
Witness my hand and official seal this 16 day of March 1995  
*Velinda W. Stowman*  
Signature and Title  
NORTH CAROLINA - FORTSOUTH COUNTY

The foregoing certificate *Velinda W. Stowman*  
(PLEASE GIVE NAME)  
*NP Forsyth Co. NC*  
AND OFFICIAL TITLE OF THE OFFICER SIGNING

THE CERTIFICATE PASSED UPON  
to be correct.  
This 20 day of March 1995  
I, *John E. Beeson*  
Notary Public, Notary  
Witness my hand and official seal this 16 day of March 1995  
*John E. Beeson*  
Notary Public - Assistant

Filed for Registration at 2:34 P.M. on March 20 1995 and recorded in Plat Book 38 Page 13  
Register of Deeds  
*A. E. Speas*  
*Debra Fairbank*  
Clerk

Filing Fee \$200.00  
2000

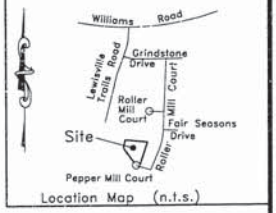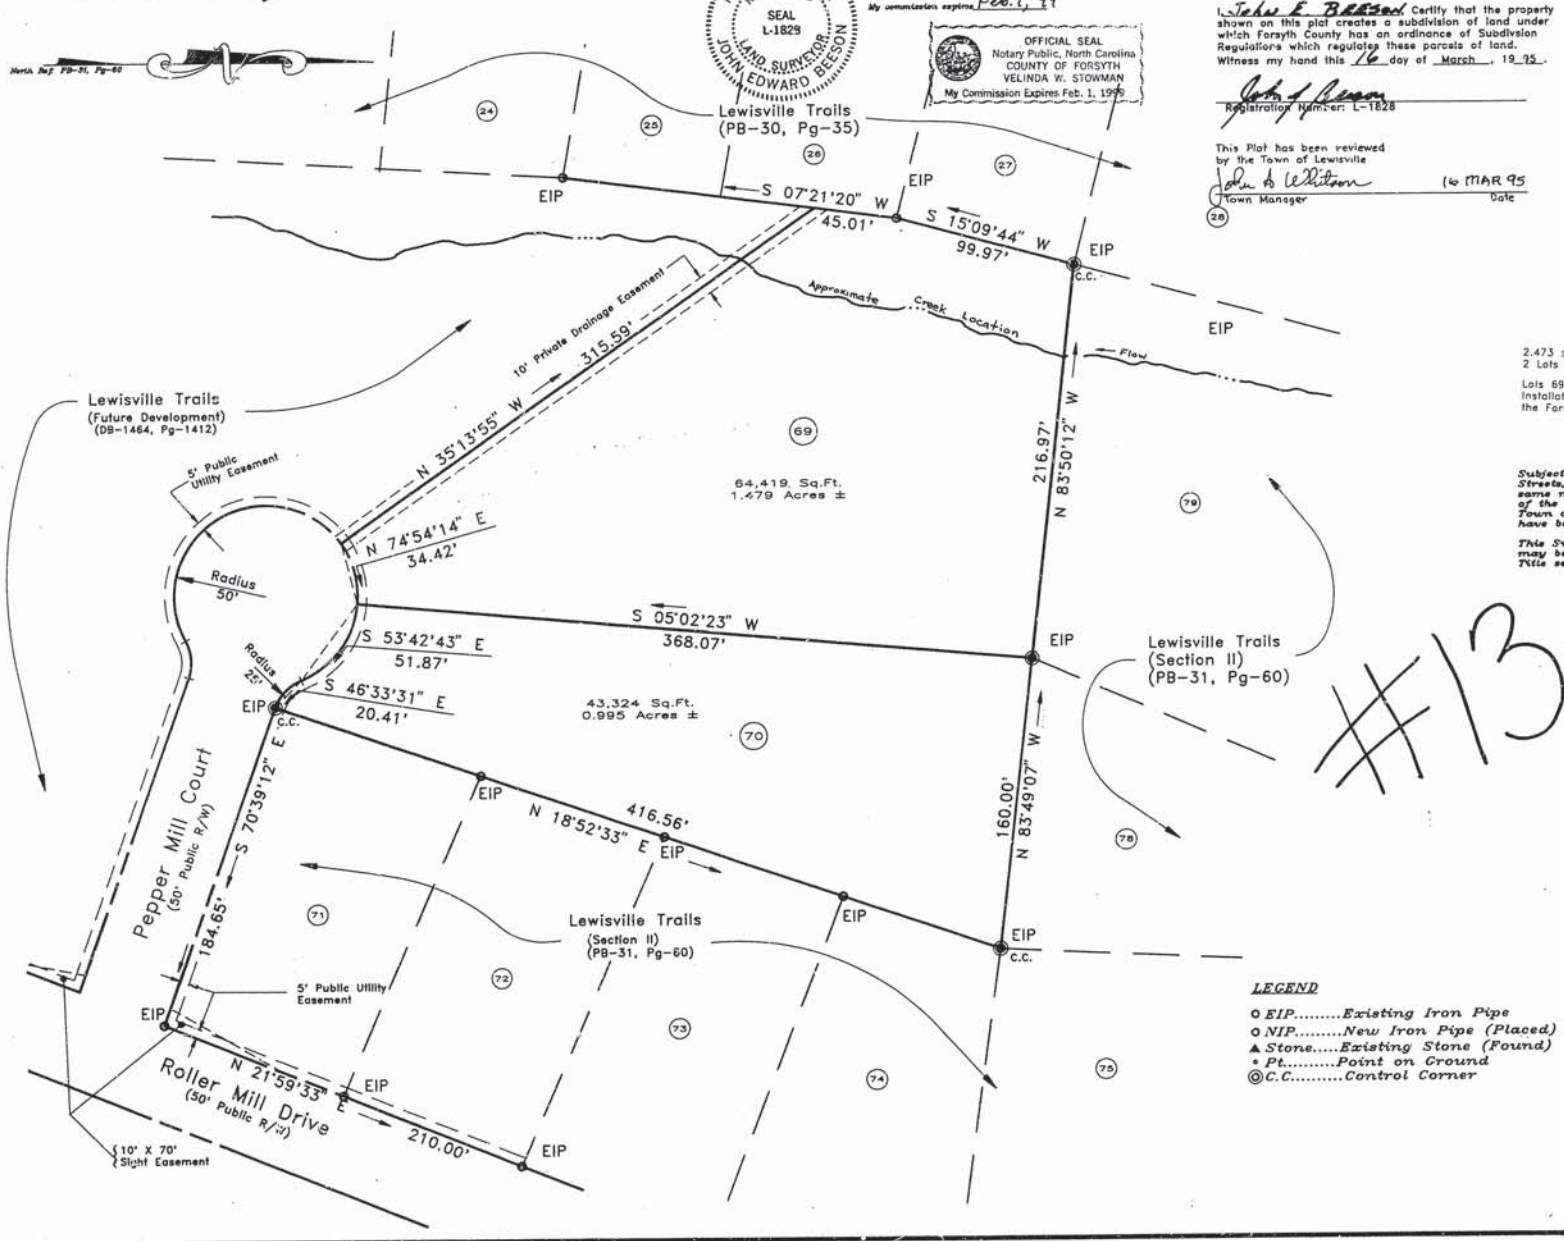

Lewisville Trails (Section II)			
Hubbard Realty of Winston-Salem, Inc. and Harris Triad Homes, Inc.			
285 S. Stratford Road Winston-Salem, N.C. 27103 910-733-0088			
FIELD FILED BY KT/BEB/CM/JH	CHECKED BY JEB/DAS	PARCELS: Part of Lot 504, Tax Block 4435A	
TAX MAP: 570850	CITY: Lewisville	COUNTY: Forsyth	SHEET NUMBER: 1 of 1
STATE: N.C.	DATE: 2/17/95	JOB NUMBER: 95100.003	
DRAWN BY: DAS			
<b>BEESON ENGINEERING INC.</b> ENGINEERS SURVEYORS PLANNERS 603 NICH STREET WINSTON-SALEM, NC 27101 TELEPHONE 910-748-0071			