



---	---	---	---	--	---

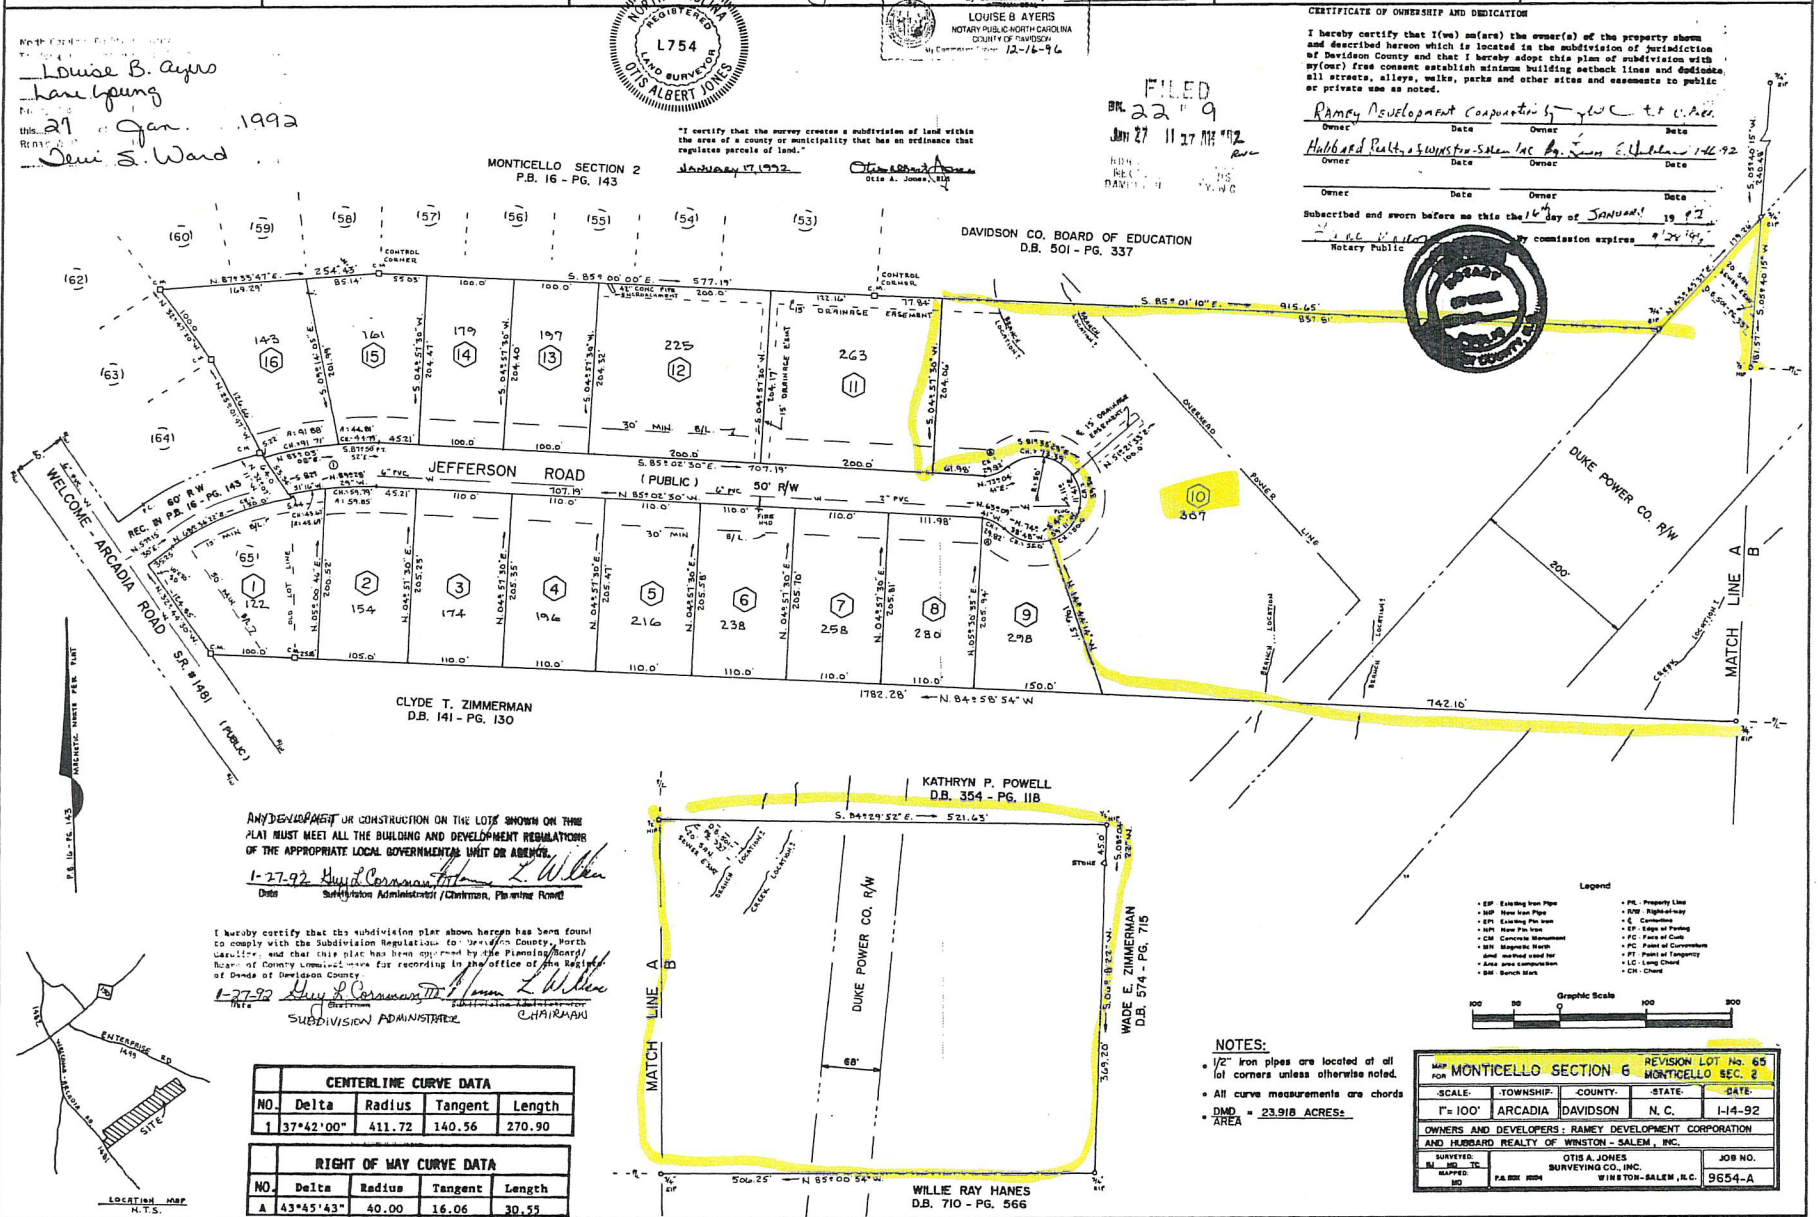

ANY DEVELOPMENT OR CONSTRUCTION ON THE LOTS SHOWN ON THIS PLAT MUST MEET ALL THE BUILDING AND DEVELOPMENT REGULATIONS OF THE APPROPRIATE LOCAL GOVERNMENTAL UNIT OR AGENCIES.
 Date Subdivision Administrator / Chairman, Planning Board

I hereby certify that this subdivision plat above herein has been found to comply with the Subdivision Regulations of Davidson County, North Carolina, and that this plat has been approved by the Planning Board of Davidson County, North Carolina, and has been recorded in the office of the Register of Deeds of Davidson County.
 Date SUBDIVISION ADMINISTRATOR CHAIRMAN

CENTERLINE CURVE DATA			
NO.	Delta	Radius	Tangent Length
1	37°42'00"	411.72	140.56
			270.90

RIGHT OF WAY CURVE DATA			
NO.	Delta	Radius	Tangent Length
A	43°45'43"	40.00	16.06
			30.55

NOTES:
 • 1/2" iron pipes are located at all lot corners unless otherwise noted.
 • All curve measurements are chords
 • DMD = 23.918 ACRES AREA

MAP FOR		MONTICELLO SECTION 6		REVISION LOT No. 65
SCALE	TOWNSHIP	COUNTY	STATE	DATE
1" = 100'	ARCADIA	DAVIDSON	N. C.	1-14-92
OWNERS AND DEVELOPERS: RAMEY DEVELOPMENT CORPORATION AND HUBBARD REALTY OF WINSTON-SALEM, INC.				
