

FILED

MAY 20 AM 9:33

Plot Bk 22 Page 32

DEPARTMENT OF TRANSPORTATION
DIVISION OF HIGHWAYS
PROPOSED SUBDIVISION ROAD
CONSTRUCTION STANDARDS CERTIFICATION

APPROVED Don R. Houser
DISTRICT ENGINEER

DATE 5-19-92

NORTH CAROLINA - FORSYTH COUNTY

FINAL SUBDIVISION PLAT APPROVAL

This is to certify that this plat meets the recording requirements of the Subdivision Regulations for Winston-Salem/Forsyth County and, if applicable, that a certificate of approval has been issued by the Division of Highways pursuant to Article 7, Chapter 136 of the General Statutes, State of North Carolina.

This the _____ day of _____ 19____



DIRECTOR OF PLANNING

I, OTIS ALBERT JONES certify that this plat was drawn under my supervision from an actual survey made under my supervision (as described in Book 777, page 278, etc. (insert)) that the boundaries not surveyed are clearly indicated as drawn from information found in Book 777, page 278, etc. that the ratio of precision as calculated is 1:110,000 and that this plat was prepared in accordance with the provisions of North Carolina General Statutes, Article 136, Chapter 136.

NOTARY PUBLIC
John Albert Jones
Notary Public
My commission expires Dec. 16, 1996

The foregoing certificate Louise B. Burt
is certified
by John Albert Jones
Deputy Assistant
Register of Deeds

Filed for registration at _____ o'clock _____ M.
_____ and recorded
In Plat Book _____ Page _____
Register of Deeds
DEPUTY ASSISTANT

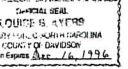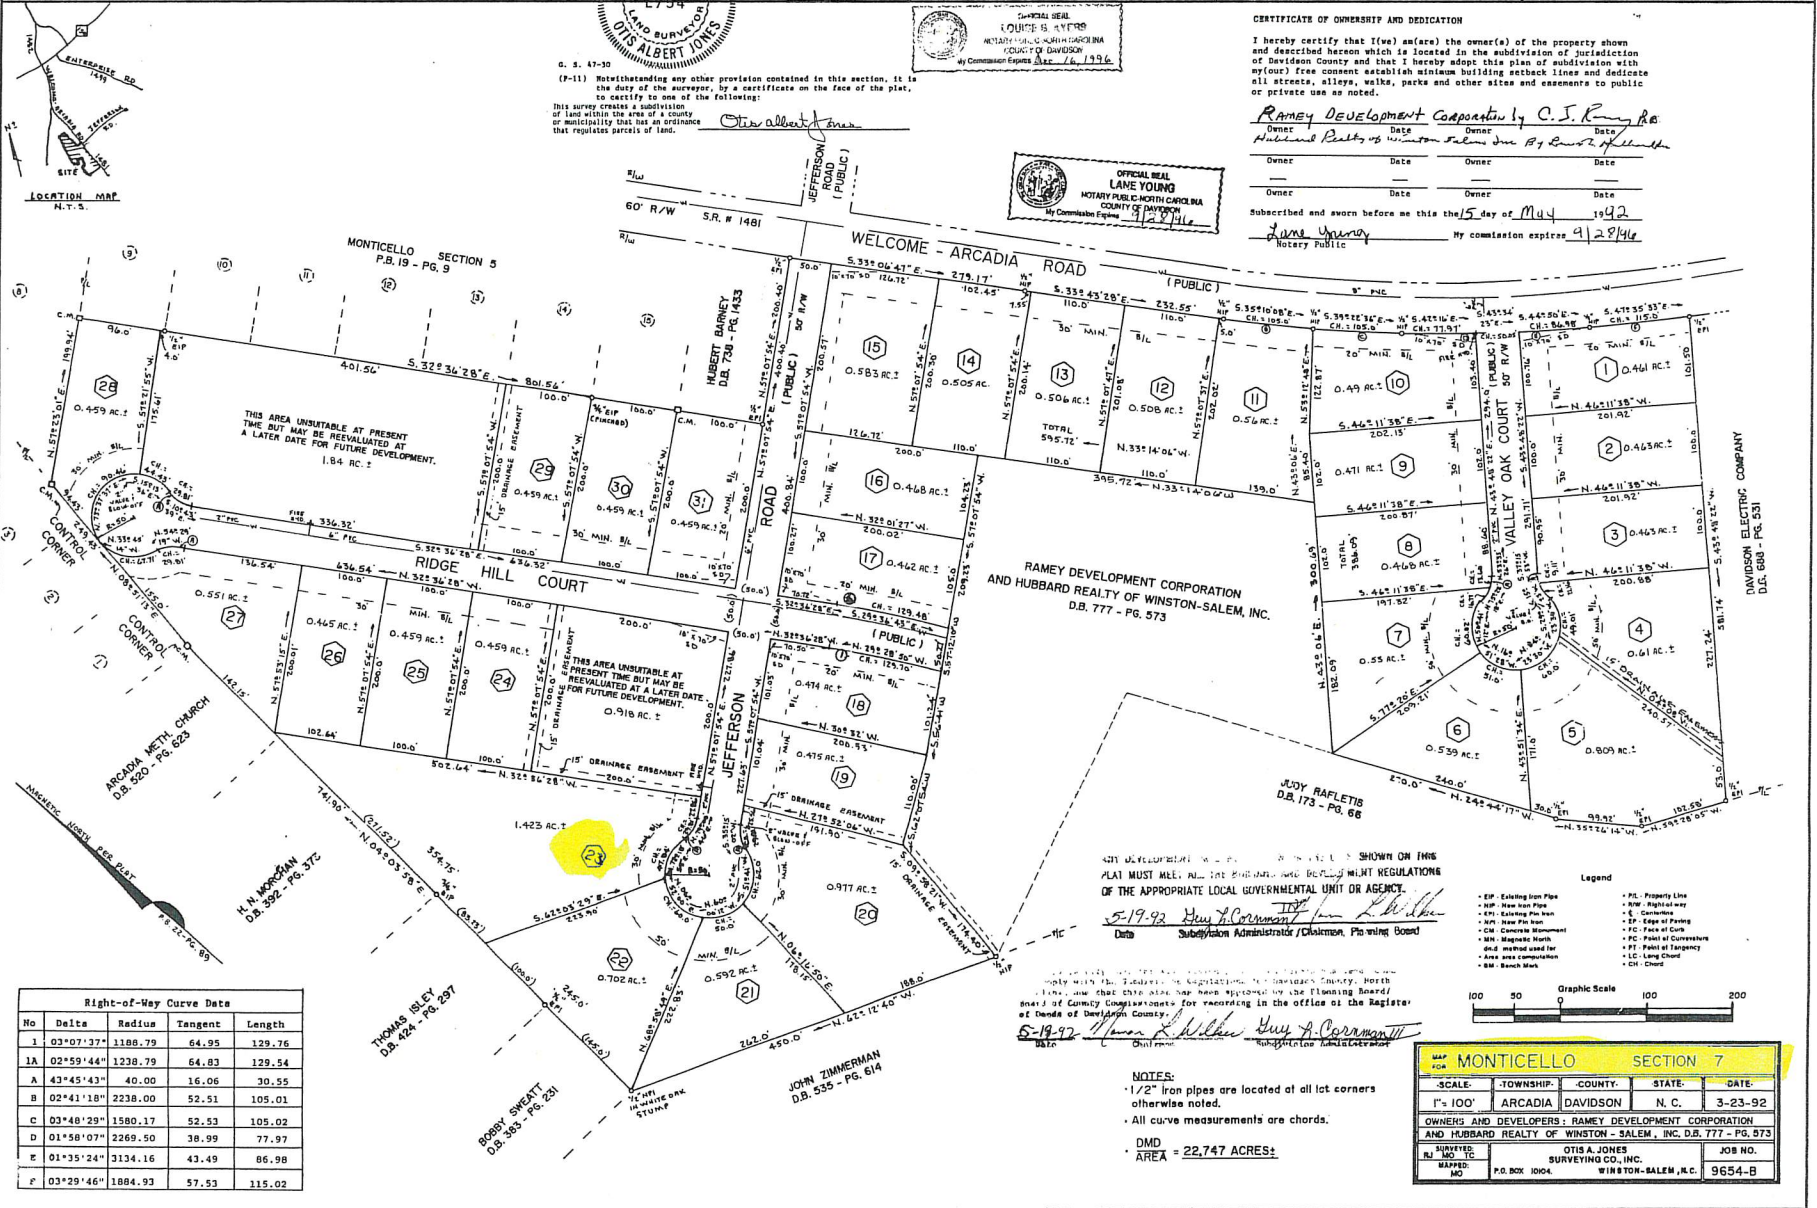

Legend

- EP - Existing Iron Pipe
- NIP - New Iron Pipe
- EP - Existing Pole Run
- NIP - New Pole Run
- CM - Concrete Manhole
- MH - Manhole
- M&D - Method used for
- AA - Area not Computed
- BM - Bench Mark
- PL - Property Line
- HR - Right-of-Way
- CC - Corner
- EP - Edge of Paving
- CC - Center of Curve
- PC - Point of Curvature
- PI - Point of Intersection
- LC - Long Chord
- CH - Chord

MAP FOR **MONTICELLO SECTION 7**

SCALE	TOWNSHIP	COUNTY	STATE	DATE
1" = 100'	ARCADIA	DAVIDSON	N. C.	3-23-92

OWNERS AND DEVELOPERS: RAMEY DEVELOPMENT CORPORATION AND HUBBARD REALTY OF WINSTON-SALEM, INC. D.B. 777 - PG. 573

SURVEYED BY	OTIS A. JONES	JOB NO.
MAP NO.	SURVEYING CO., INC.	WINSTON-SALEM, N.C.
MAPPED BY	P.O. BOX 1006	9654-B